


Notes:  
1. Datum: Mean Sea Level.

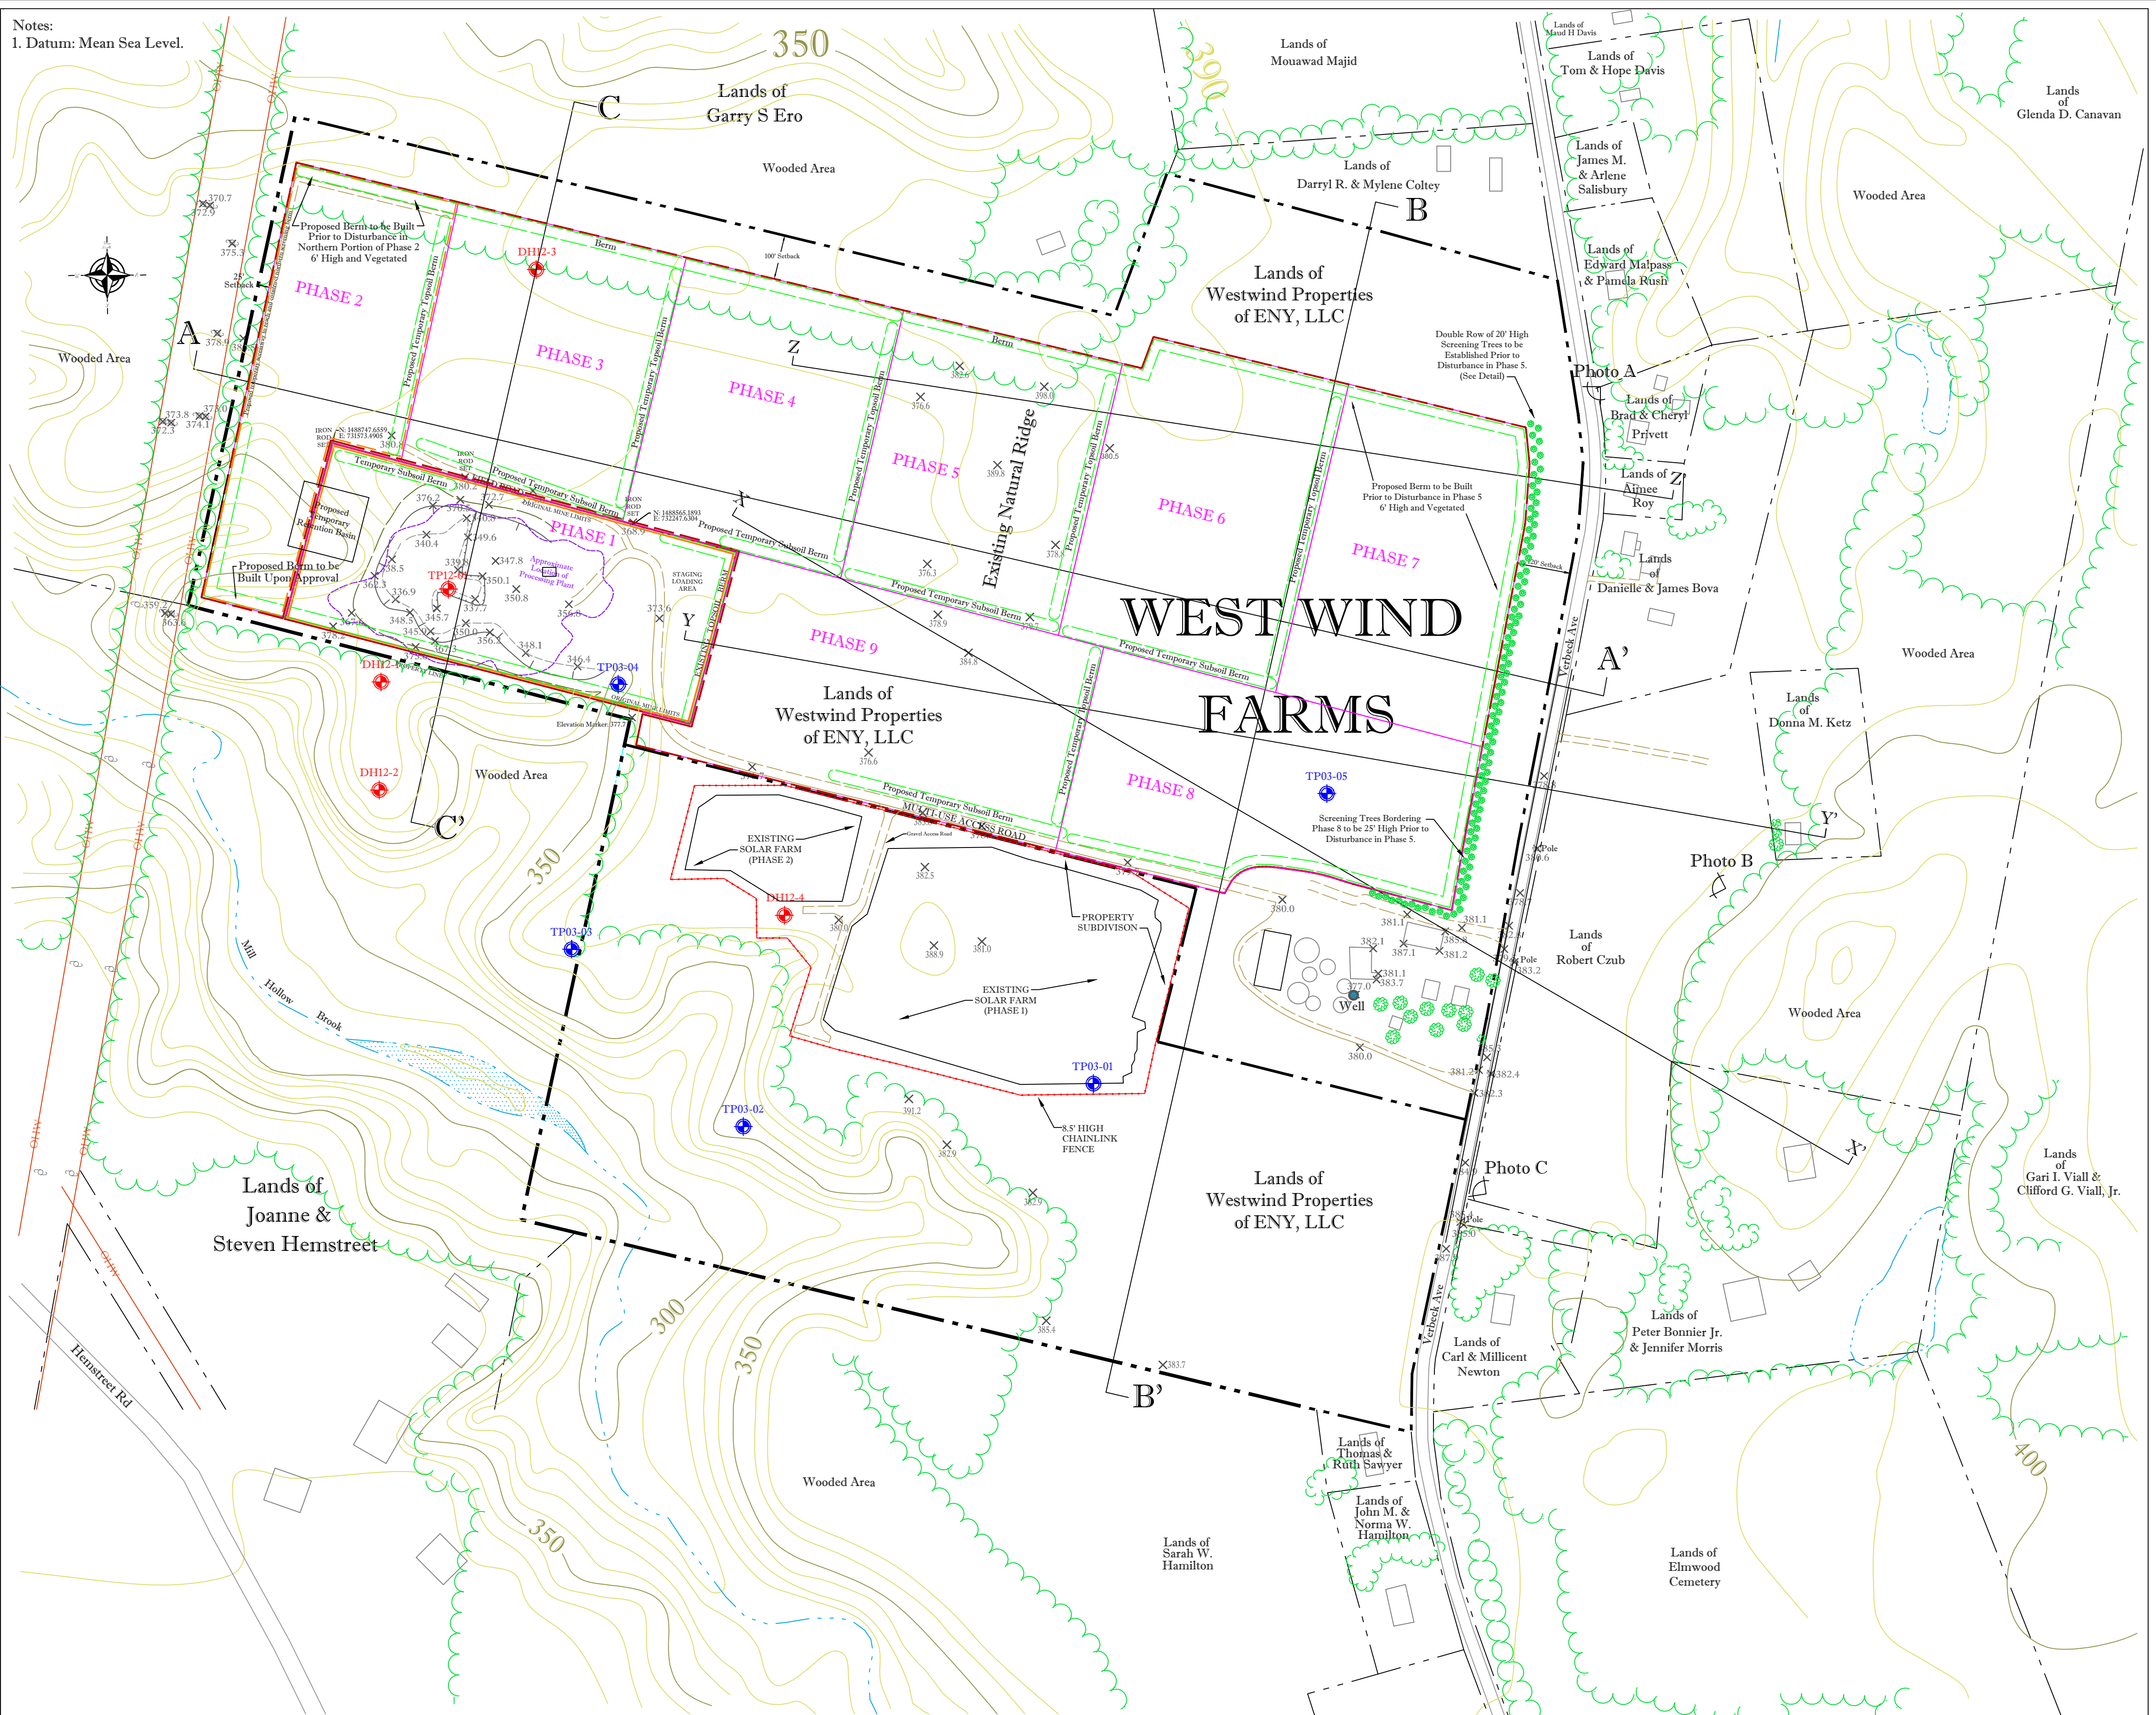


**LEGEND**

	EXISTING 10' CONTOUR LINE		TREE/BRUSH LINE
	EXISTING 50' INDEX CONTOUR LINE		CREST LINE
	TOP LINE		EDGE OF GRAVEL/DIRT ROAD
	EDGE OF PAVEMENT		EDGE OF STRIPPING
	EDGE OF WATER		BERM
	OVERHEAD WIRES		UTILITY POLE
	APPROX. PROPERTY LINE		WELL
	LIFE OF MINE BOUNDARY		BUILDING
	PHASING BOUNDARY LINES		SPOT ELEVATION
	PROPOSED PLANT LOCATION		
	2003 TEST PIT		
	2012 TEST PIT OR DRILLED HOLE		
	PHOTO LOCATION/ORIENTATION		

**ACREAGE SUMMARY**


	Total acreage permitted by DEC prior to this application: <b>8.62 ± acres.</b>		Total acreage affected since April 1, 1975: <b>8.62 ± acres.</b>
	Total acreage proposed to be added to the Life of Mine: <b>62.39 ± acres.</b>		New acreage (proposed) to be affected during the coming permit term: <b>7.0± acres.</b>
	Total acreage proposed to be affected by mining over the Life of Mine: <b>71.01± acres.</b>		Total acreage (permitted & proposed) to be affected during the current permit term: <b>15.62± acres.</b>

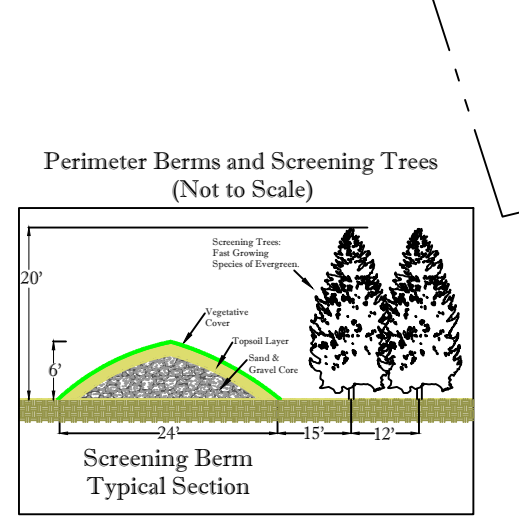

DATE	BY	REVISIONS
7/30/14	EFC	Update for NOIA response
8/25/16	BGN	Update for Draft EIS
1/25/18	BGN	Remove solar farm areas from LOM.
3/26/19	BGN	Revise for NOIA.
1/10/20	BAN/BGN	Revise for requested revisions by Dept.

CONTOUR INTERVAL: 10'  
SCALE: 1" = 200'  
DESIGNED BY: BAN & PRK  
JUNE 1, 2012

**BASE MAPS:**  
1. U.S.G.S. 7.5 min. Schaghticoke Quadrangle.  
2. Mining Plan Map, Spectra Environmental Group, 5/5/04.  
3. Survey of Lands of James A. Bova & Victoria A. Bova, William A. Wiley, 3/24/89.  
4. Town of Schaghticoke Tax Map Section 022.00, 07/23/76, last revised 11/01/2014.  
5. Aerial Photography from Google Maps, Accessed 2016.

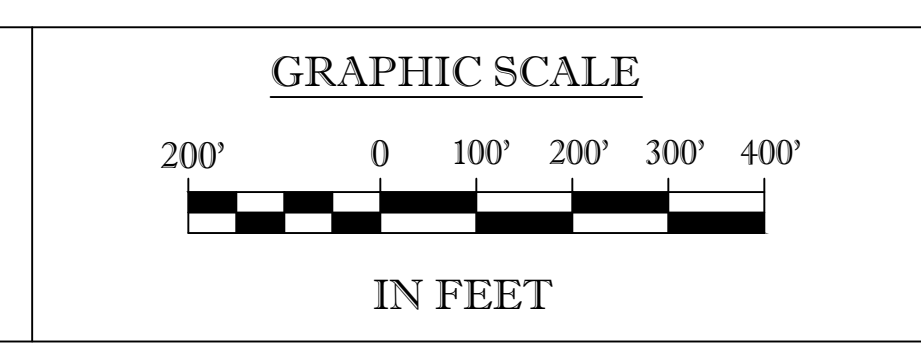

**MINING PLAN MAP**  
for  
New York State Department of  
Environmental Conservation  
**WestWind Ag, LLC**  
**WEST WIND FARMS**  
Town of Schaghticoke, Rensselaer County, New York  
Mine ID#: 40836 DEC ID#: 4-3842-00110/00002