



TYPICAL SECTION A - A'  
Looking Northeast

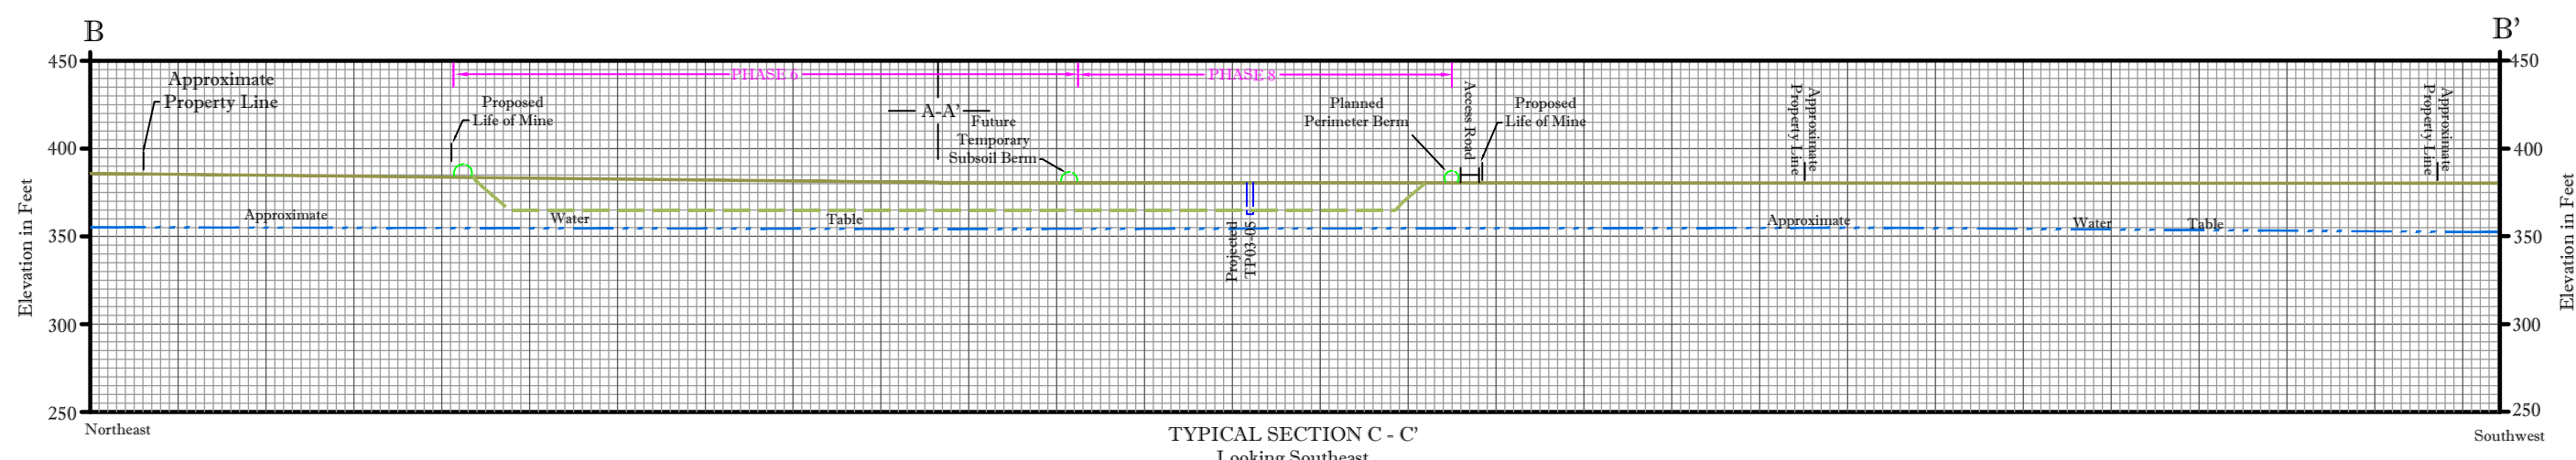

TYPICAL SECTION C - C'  
Looking Southeast

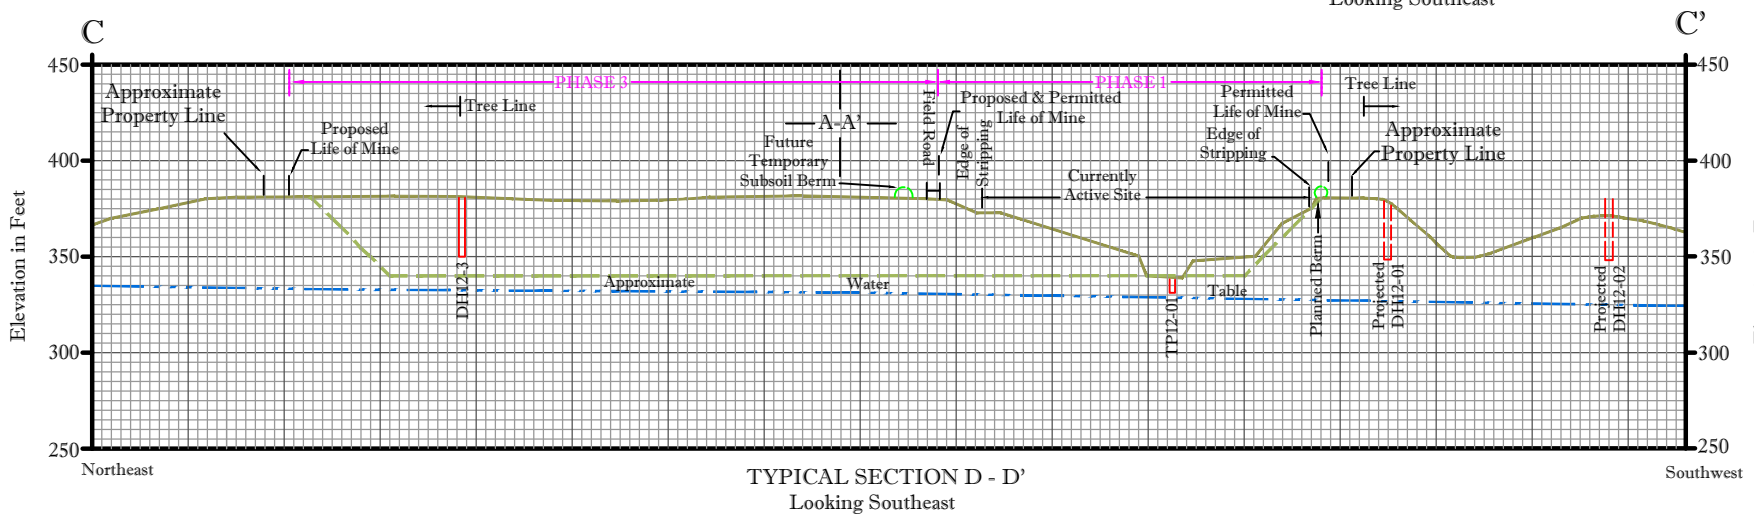

TYPICAL SECTION D - D'  
Looking Southeast

LEGEND

	PRESENT TOPOGRAPHY
	WATER TABLE
	PROPOSED TOPOGRAPHY

Notes:  
1. In no instance will the mine floor be deeper than the elevations shown on the Reclamation Plan Map and Typical Sections.

TYPICAL SECTIONS A-A' - C-C'

for  
New York State Department  
of Environmental Conservation

**WestWind Ag, LLC**  
**WEST WIND FARMS**

Town of Schaghticoke, Rensselaer County, New York  
Mine ID#: 40836 DEC ID#: 4-3842-00110/00002

DATE	BY	REVISIONS	HORIZONTAL SCALE: 1"=200'
7/30/14	EFC	Update for NOIA response	VERTICAL SCALE: 1"=100'
2/12/17	BGN	Update for Draft EIS	
1/25/18	BGN	Remove solar farm area from LOM.	
3/26/19	BGN	Revise for NOIA.	
CAD BY: E. F. CARBONE			SEPTEMBER 28, 2012

BASE MAPS:  
1. USGS 7.5 min. Schaghticoke Quadrangle.  
2. Mining Plan Map, Spectra Environmental Group, 5/5/04.  
3. Survey of Lands of James A. Bova & Victoria A. Bova, William A. Wiley, 3/24/89.

